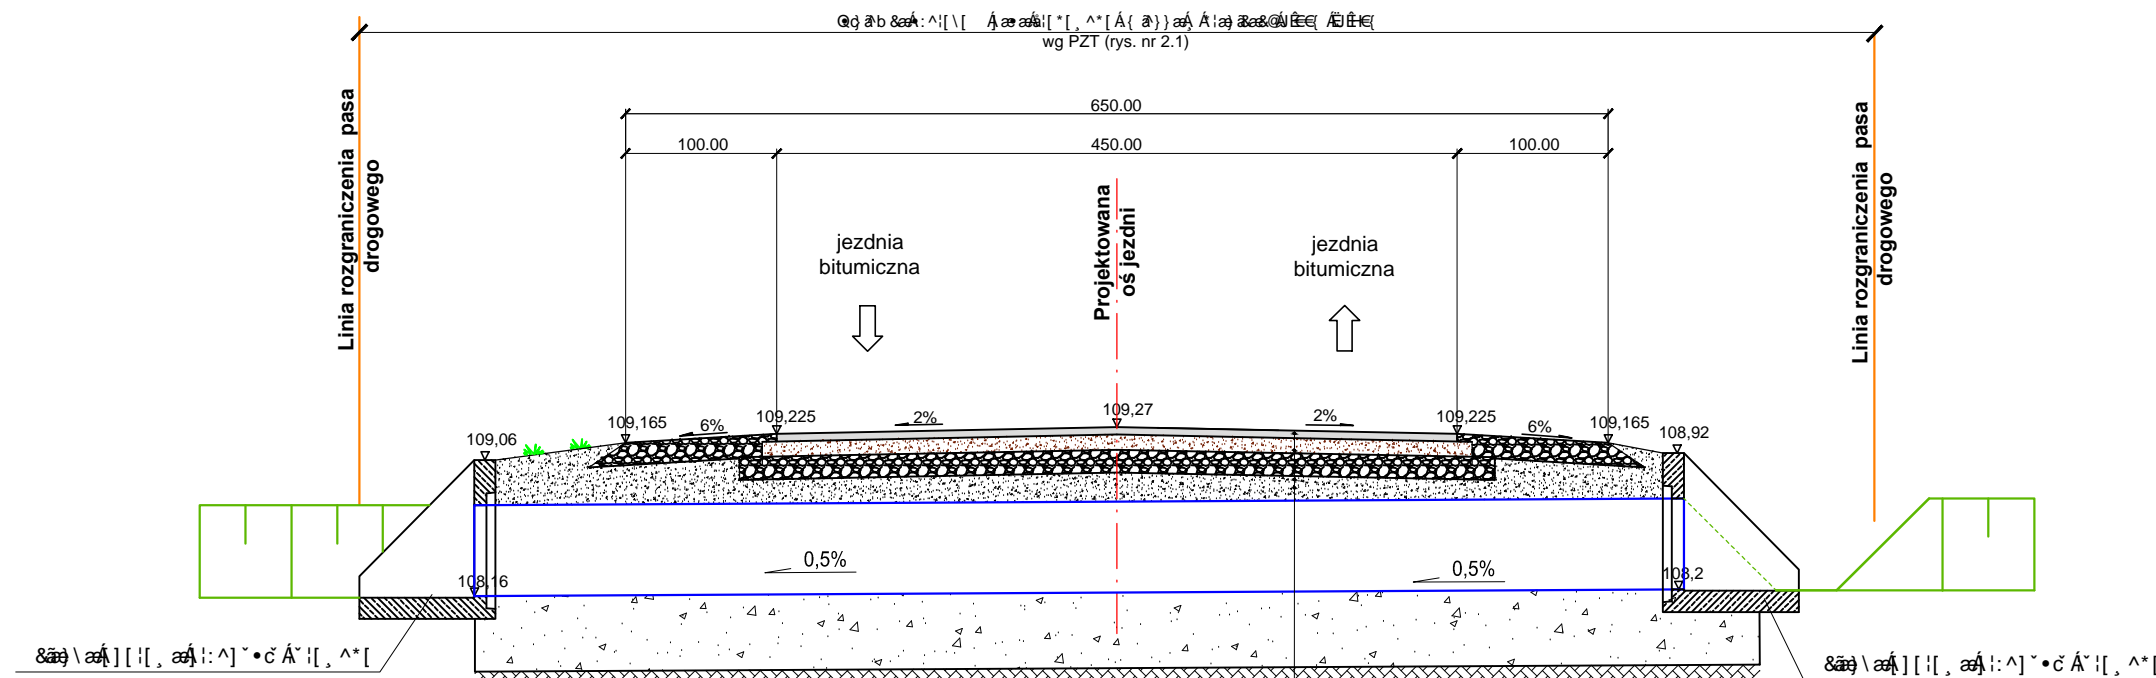


Diagram illustrating the cross-section of a road with a central lane and shoulders. The total width is 650.00m, with 100.00m shoulders and a 450.00m central lane. The central lane is labeled "jezdni bitumiczna" and "Projektowana oś jezdni". The shoulders are labeled "Pobocze". The diagram also shows the road's elevation profile with a 6% slope on the shoulders and a 2% slope on the central lane. The road is labeled "Linia rozgraniczenia pasa drogowego" on both sides.

Pobocze
Projektowane pobocze z mieszanki kr. naturalnego fr. 0/31,50 mm zag. mechanicznie o gr. 15cm

PRZEKRÓJ NORMALNY PRZEZ PRZEPUST W KM 0+604,50
kat przecięcia z osia jezdni 83.63°

[illegible]

<p>Ú(0131 50 mm zag. mechanicznie o gr. 10cm</p> <p>Projektowana warstwa podbudowy z mieszanek gr. naturalnego fr. 0/31,50 mm zag. mechanicznie o gr.15cm</p>

Jednostka projektująca:			
Inwestor:			Branża:
Nazwa obiektu:			Stadium:
Lokalizacja:			Skala:
Temat:			Data:
Nazwa rysunku:			Rys nr:
Stron:			
ZESPÓŁ PROJEKTOWY			
Funkcja	-a j bUnk g_c	Nr uprawnień	Podpis
projektant	mgr in . Leszek Chmielewski	66/94/Os	
asystent projektanta			